



3838 HASTINGS ST

Burnaby, BC (Burnaby Heights)

RETAIL LEASING BROCHURE

DAN CLARK

Personal Real Estate Corporation

604.628.2577

dan@sittings.ca



SITINGS REALTY LTD.

SITINGS.CA / 604.684.6767

1595 – 650 West Georgia Street, Vancouver, BC V6B 4N8

PROJECT SUMMARY

Located at 3838 East Hastings Street in Burnaby Heights, this mixed-use development offers high exposure retail opportunities with expansive storefronts fronting East Hastings Street, just east of Boundary Road. Featuring versatile retail spaces and 161 new residential units above, the development is designed to support a dynamic range of commercial uses and attract a steady flow of customers, enhancing the vibrancy of the Burnaby Heights retail scene. The surrounding community, known as “The Heights,” boasts spacious parks, picturesque trails, family-friendly recreational amenities, and a thriving business district, all within walking distance.

The development includes:

- ✦ 12,738 SF of street-level retail space (demising options available)
- ✦ Onsite childcare facility (operated by YMCA)
- ✦ 161 non-market rental residential units
- ✦ 40 underground retail stalls + 2hr free city street parking on Esmond Ave & Hastings



This document/email has been prepared by Sitings Realty Ltd. for advertising and general information only. Although information contained herein is from sources we believe reliable, Sitings Realty Ltd. makes no guarantees, representations or warranties of any kind, expressed or implied, regarding the information including, but not limited to, warranties of content, accuracy and reliability. This document/email is subject to errors and omissions and any interested party should undertake their own inquiries as to the accuracy of the information. Sitings Realty Ltd. excludes unequivocally all inferred or implied terms, conditions and warranties arising out of this document and excludes all liability for loss and damages arising there from. All areas, measurements and dimension herein are approximate, interested parties/tenant are to verify measurements if important to them. This document/email is not an inducement representation.



SITINGS.CA
604.684.6767 **2**

DETAILS

3838 HASTINGS ST
Burnaby, BC

✚ Units: 12,738 SF, demising options available:

UNIT	Demising Option 1	Demising Option 2
214*	971 SF	1,908 SF
215*	937 SF	
216	949 SF	1,909 SF
217*	961 SF	
218	1,091 SF	2,020 SF
219*	929 SF	
220*	952 SF	1,878 SF
221	926 SF	
222*	985 SF	1,961 SF
223	976 SF	
224	3,062 SF	

* 18" x 24" commercial kitchen exhaust available + gas line

▶ UNIT BASE BUILD SPECS

✚ Rates & Additional Rent: Contact Listing Agents for Rates

✚ Retail Parking:

- ✚ Underground: 40 onsite stalls (13 for daycare)
- ✚ Streetfront: 2hr free parallel parking on Hastings
- ✚ Side Street: 2hr free parking on Esmond

✚ Timing: Q1 2027

✚ Zoning Links: [CD](#), [C8r](#), [Off-Street Parking Schedule](#)

✚ Well connected to public transit, including Kootenay Loop Bus Exchange with routes serving Vancouver, Burnaby, North Van, and the Tri-cities.

AREA TENANTS



DEMOGRAPHICS

	1 KM	3 KM	5 KM
2024 Population	17,521	101,703	253,292
2024 Daytime Population	13,497	107,714	253,449
2024 Average HH Income	\$131,313	\$122,429	\$126,315

CONTACT

DAN CLARK
Personal Real Estate Corporation

604.628.2577
dan@sitings.ca


This document/email has been prepared by Sitings Realty Ltd. for advertising and general information only. Although information contained herein is from sources we believe reliable, Sitings Realty Ltd. makes no guarantees, representations or warranties of any kind, expressed or implied, regarding the information including, but not limited to, warranties of content, accuracy and reliability. This document/email is subject to errors and omissions and any interested party should undertake their own inquiries as to the accuracy of the information. Sitings Realty Ltd. excludes unequivocally all inferred or implied terms, conditions and warranties arising out of this document and excludes all liability for loss and damages arising there from. All areas, measurements and dimension herein are approximate, interested parties/tenant are to verify measurements if important to them. This document/email is not an inducement representation.



SITINGS.CA
604.684.6767 3

AERIAL

3838 HASTINGS ST
Burnaby, BC

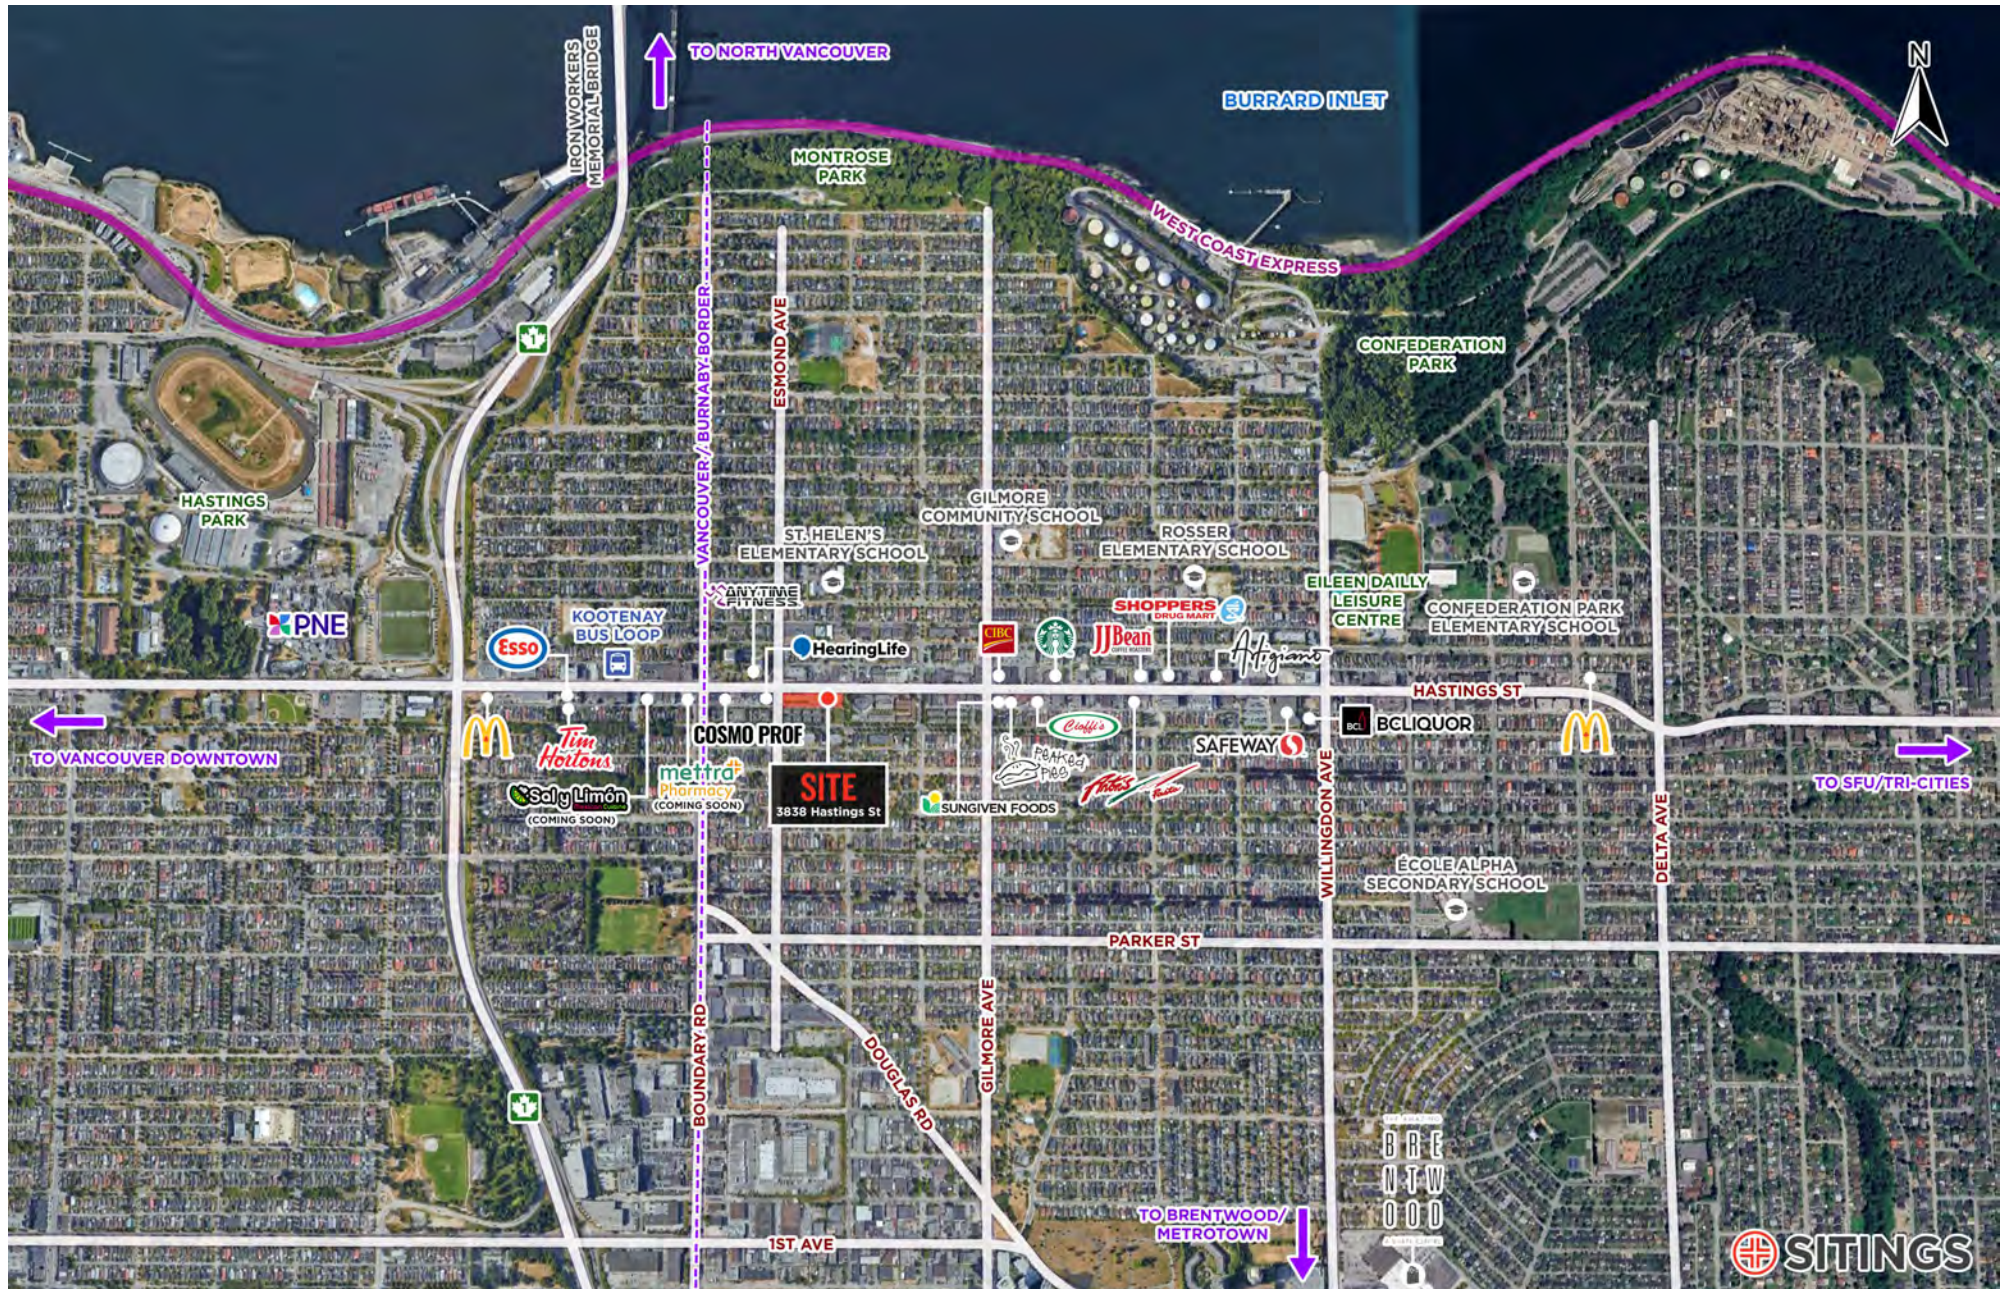


This document/email has been prepared by Sitings Realty Ltd. for advertising and general information only. Although information contained herein is from sources we believe reliable, Sitings Realty Ltd. makes no guarantees, representations or warranties of any kind, expressed or implied, regarding the information including, but not limited to, warranties of content, accuracy and reliability. This document/email is subject to errors and omissions and any interested party should undertake their own inquiries as to the accuracy of the information. Sitings Realty Ltd. excludes unequivocally all inferred or implied terms, conditions and warranties arising out of this document and excludes all liability for loss and damages arising there from. All areas, measurements and dimension herein are approximate, interested parties/tenant are to verify measurements if important to them. This document/email is not an inducement representation.

 **SITINGS**

XTEAM
RETAIL ADVISORS

SITINGS.CA
604.684.6767

STREET PARKING

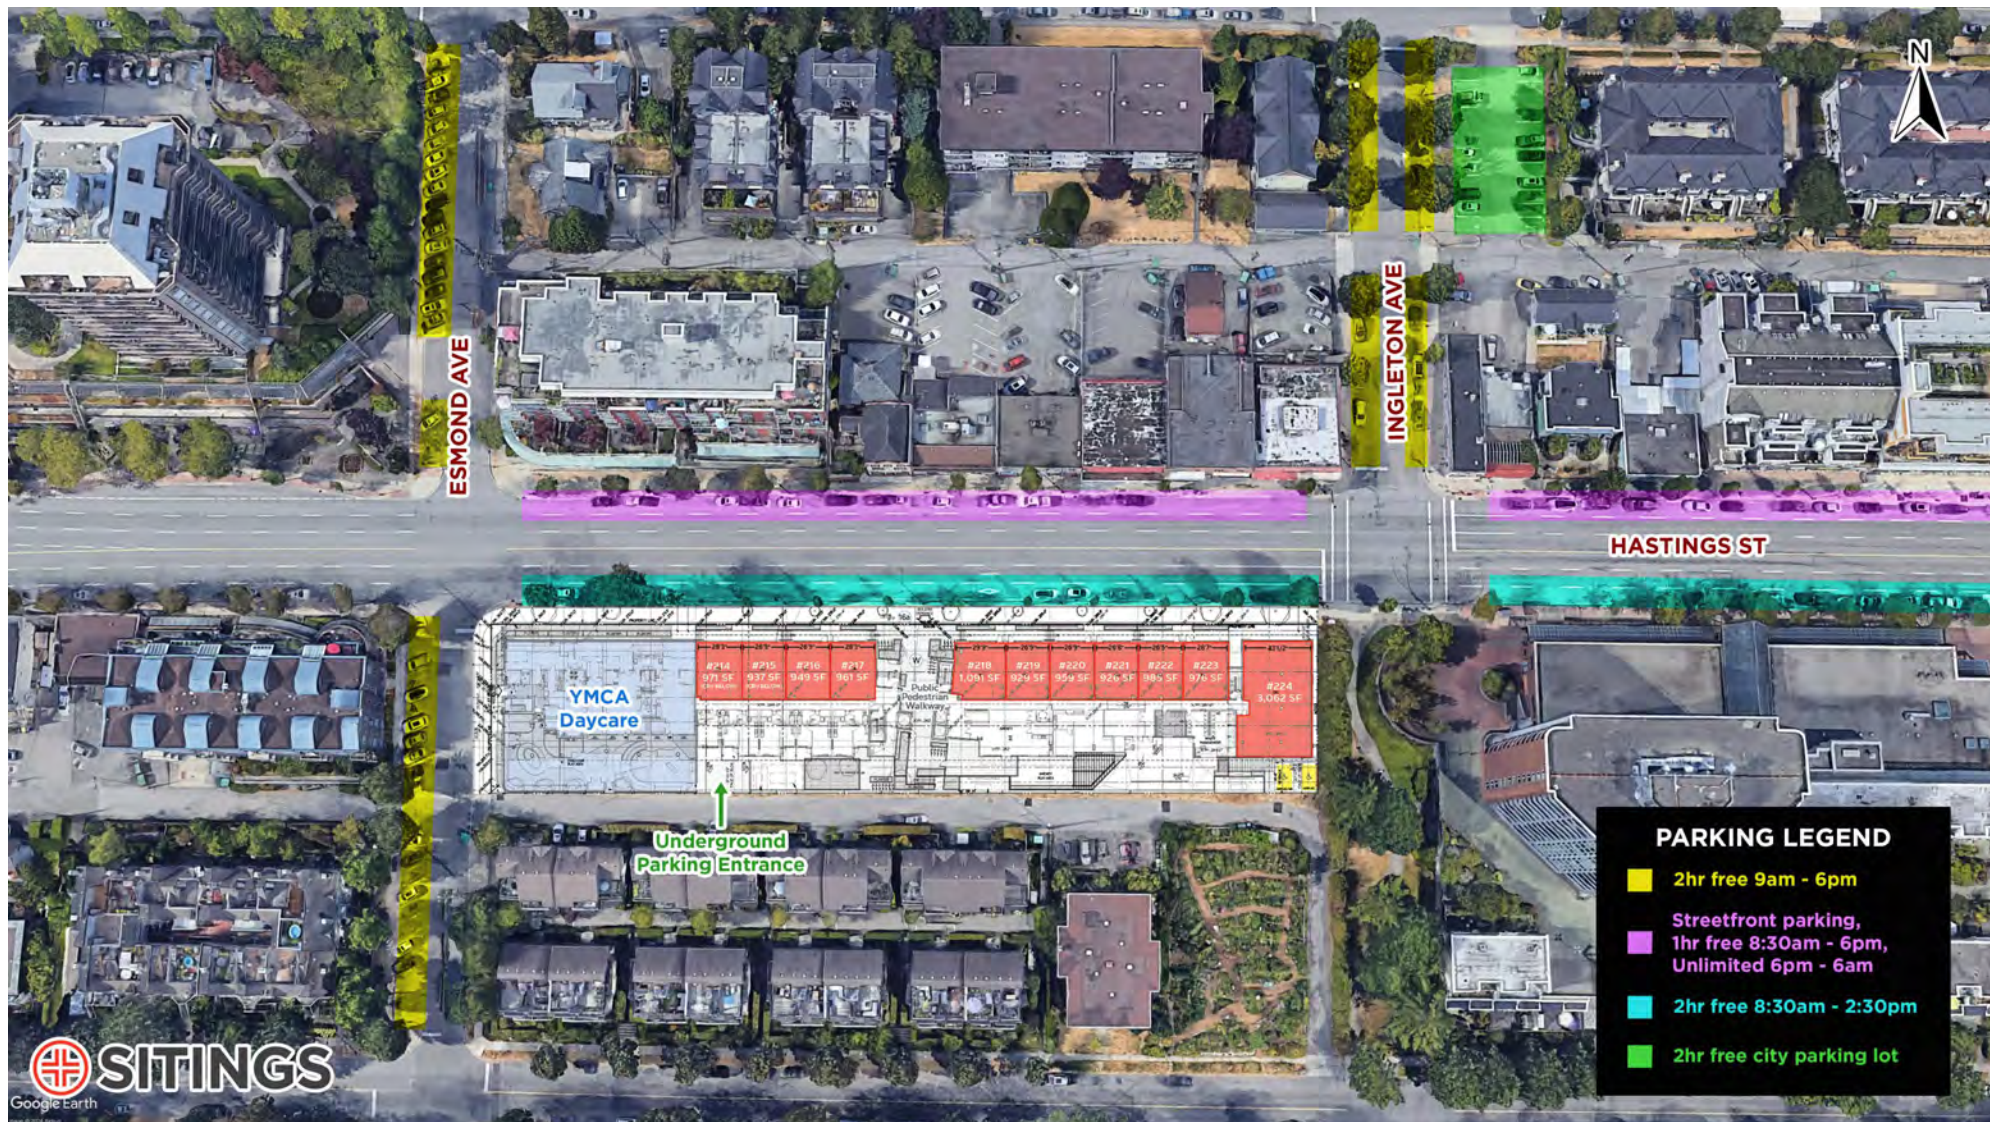

YMCA
Childcare Facility


#222/223:
1,961 SF combined
(vent shaft in #222')




▶ UNIT BASE BUILD SPECS

P1 PARKING PLAN


commercial parking

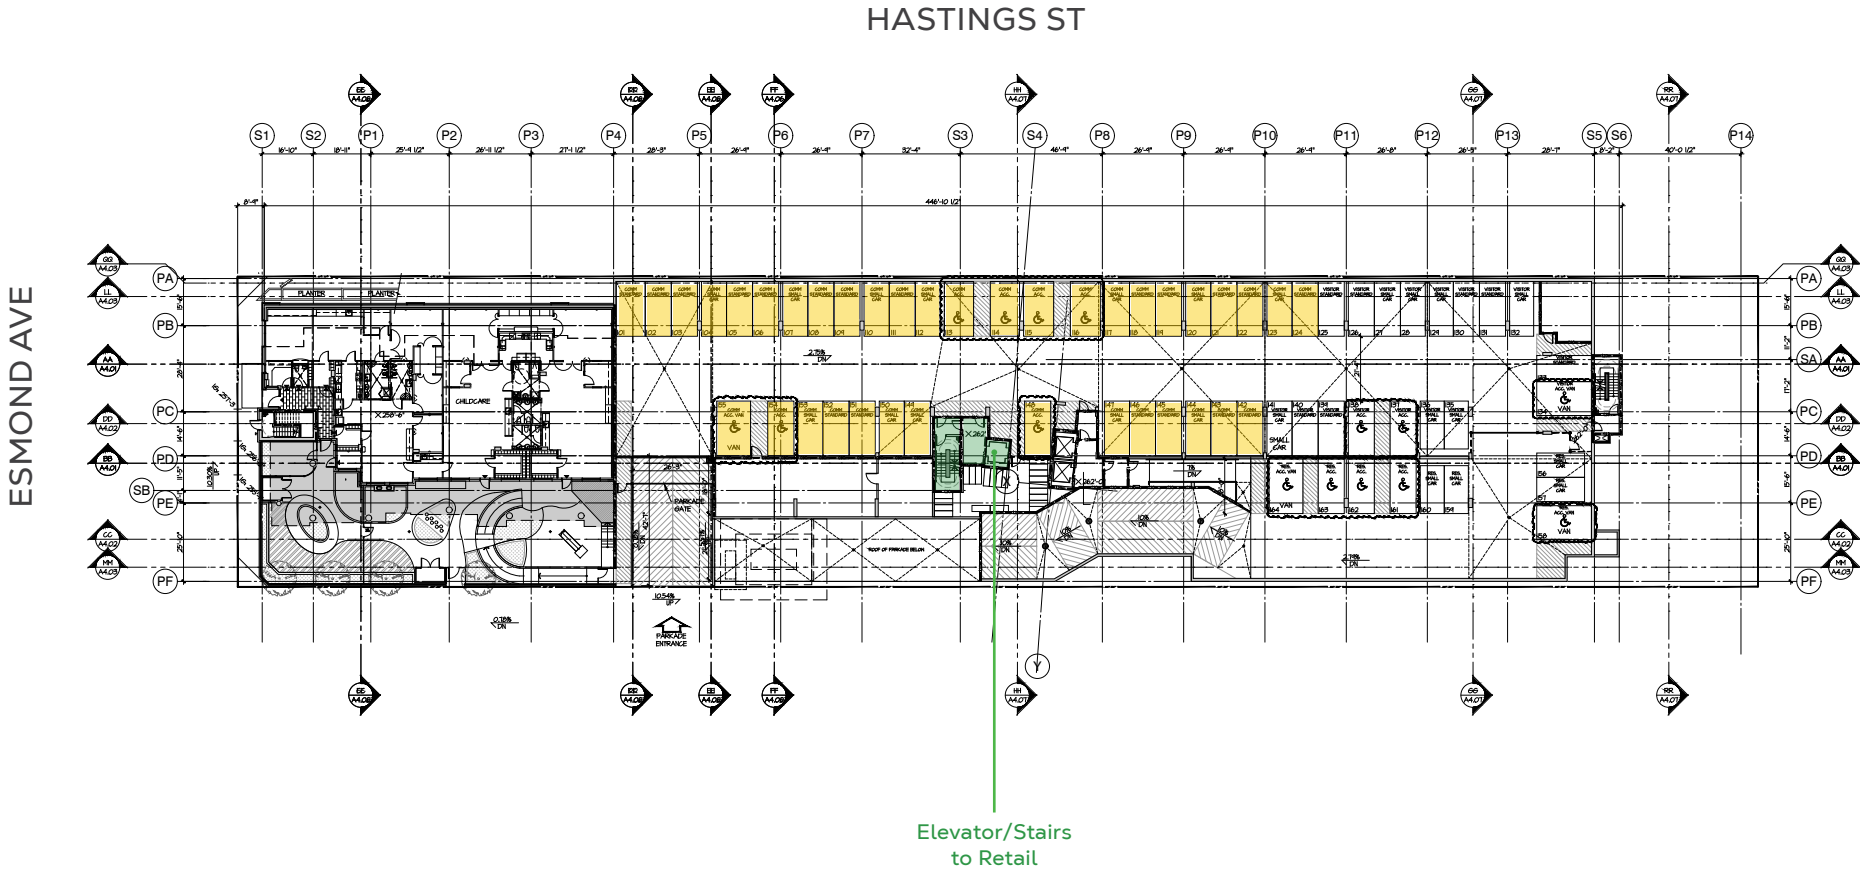

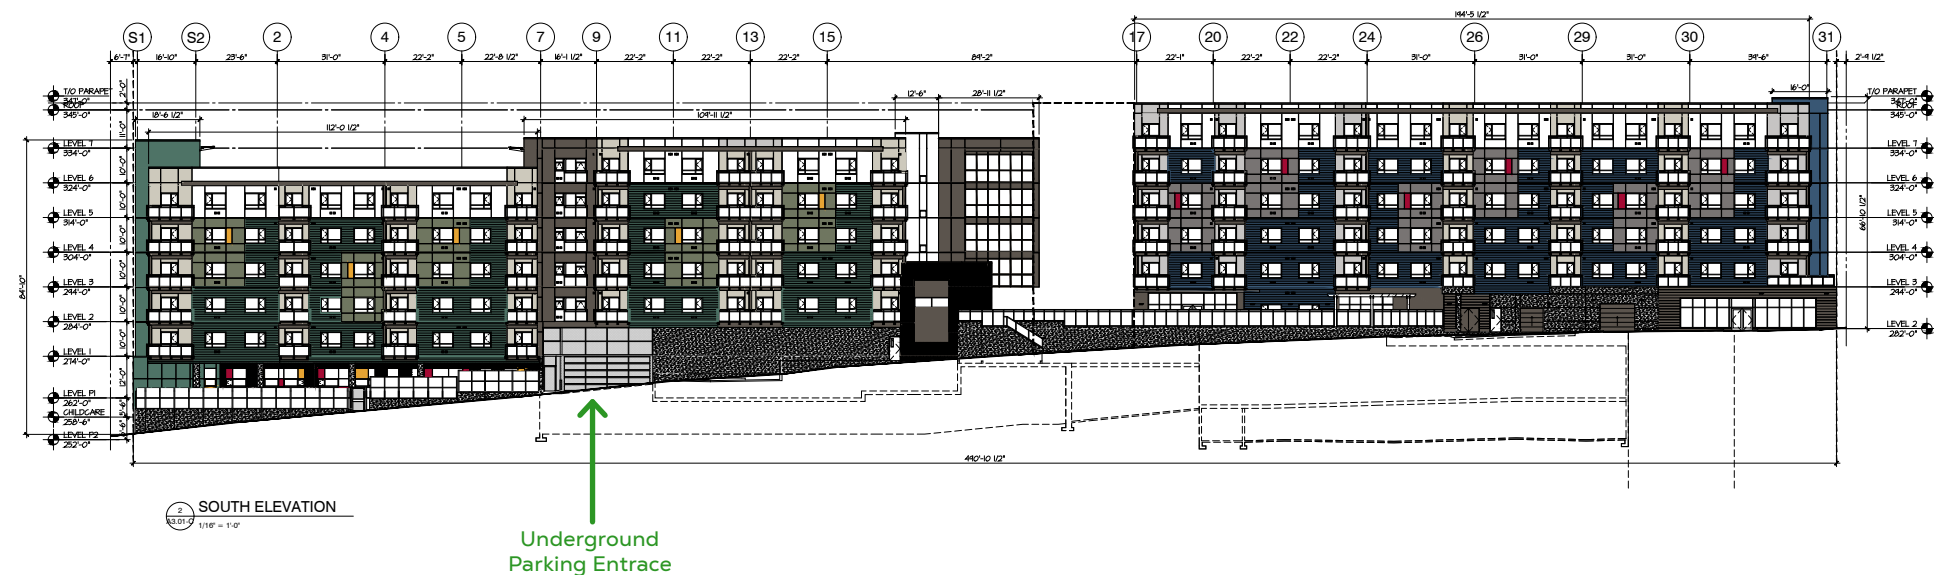

SECTION PLAN

UNIT NUMBER
CEILING HEIGHTS (slab to slab)

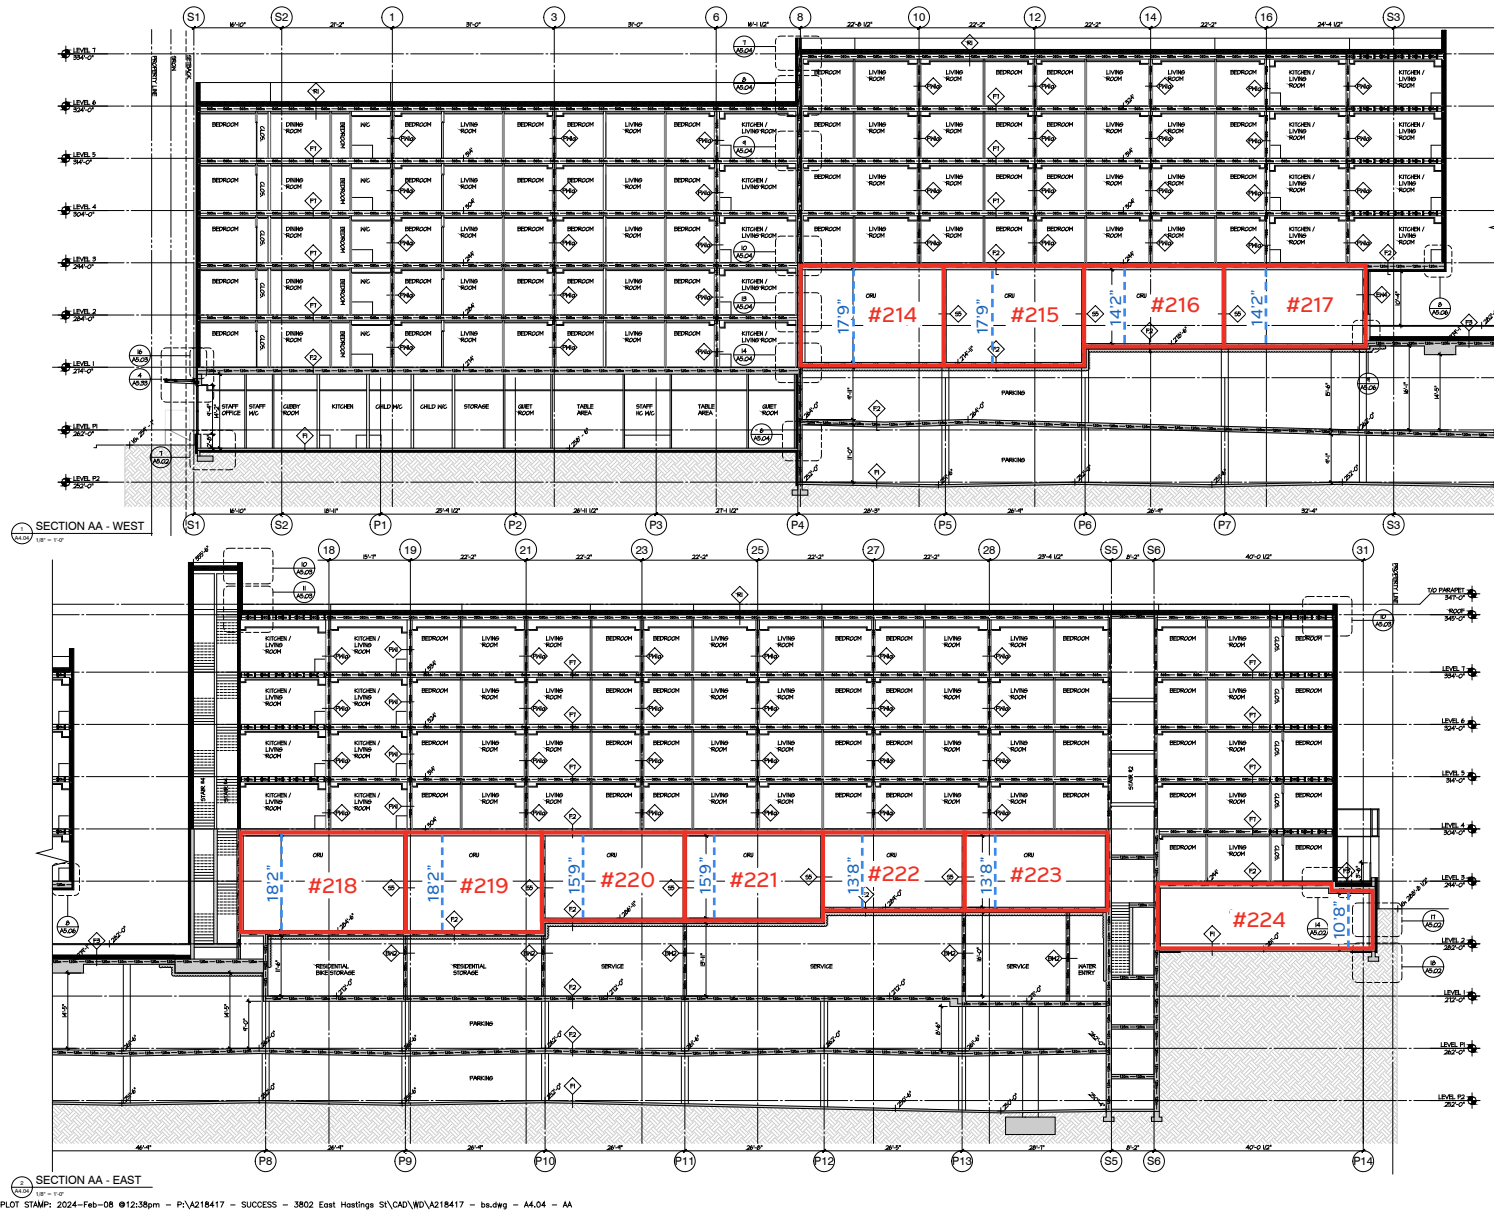

SECTION AA - WEST
1/8" = 1'-0"

SECTION AA - EAST
1/8" = 1'-0"

PLOT STAMP: 2024-Feb-08 @12:38pm - P:\A218417 - SUCCESS - 3802 East Hastings S\CAD\W\A218417 - bs.dwg - A.04 - AA

RENDERINGS

