




RADIUS

1636 West 4th Avenue,
Vancouver, BC

PROPERTY LEASING BROCHURE

DAN CLARK
Personal Real Estate Corporation
604.628.2577
dan@sittings.ca

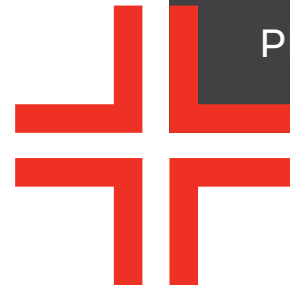

SITINGS REALTY LTD.
SITINGS.CA / 604.684.6767
1595 – 650 West Georgia Street, Vancouver, BC V6B 4N8

PROJECT SUMMARY

Welcome to Radius on West 4th Avenue, a sought-after destination that is home to numerous notable urban, outdoor and active lifestyle retailers and high-end auto dealers & home furnishing stores in the heart of Vancouver. This 18,639 SF ground floor corner retail unit offers direct exposure to W 4th Ave & Fir St. prominent signage, high ceilings, commercial loading and ample exclusive underground parking. Nestled between Vancouver's top high traffic retail hubs – West 4th Avenue, West Broadway, and South Granville shopping districts – this site ensures unparalleled visibility for your business along with convenient access to the downtown core via Burrard and Granville St Bridges. In addition, this node is home to numerous luxury auto-dealers such as Land Rover, Jaguar, Aston Martin, Lamborghini, Audi, Polestar, BMW and more.



This document/email has been prepared by Sitings Realty Ltd. for advertising and general information only. Although information contained herein is from sources we believe reliable, Sitings Realty Ltd. makes no guarantees, representations or warranties of any kind, expressed or implied, regarding the information including, but not limited to, warranties of content, accuracy and reliability. This document/email is subject to errors and omissions and any interested party should undertake their own inquiries as to the accuracy of the information. Sitings Realty Ltd. excludes unequivocally all inferred or implied terms, conditions and warranties arising out of this document and excludes all liability for loss and damages arising there from. All areas, measurements and dimension herein are approximate. Interested parties/tenant are to verify measurements if important to them. This document/email is not an inducement representation.

DETAILS

✚ Size: 18,639 SF

✚ Rent: Contact Listing Agents

✚ Additional Rent: \$12.90 PSF + mgmt. fee
(5% of base rent & CAM)

✚ Zoning: C-2B [CLICK HERE](#)

✚ Available: February 1, 2026

✚ Parking: 70 Exclusive Underground Stalls

✚ Exclusive Gated Loading: 2 x Class B Loading Stalls &
O/H Loading Doors

✚ Frontage: Over 160' of Storefront on W 4th Ave

AREA TENANTS



BRADFORD HARDWARE



DEMOGRAPHICS

Drive Time	3MIN	5MIN	10MIN
2023 Population	59,267	149,152	410,128
2028 Populations Projections	62,565	156,998	445,917
2023 Daytime Population	69,623	184,424	543,701
2023 Average HH Income	\$122,734	\$127,792	\$130,664

LISTING AGENT

DAN CLARK

Personal Real Estate Corporation
Sittings Realty Ltd


604.628.2577
dan@sittings.ca

This document/email has been prepared by Sittings Realty Ltd. for advertising and general information only. Although information contained herein is from sources we believe reliable, Sittings Realty Ltd. makes no guarantees, representations or warranties of any kind, expressed or implied, regarding the information including, but not limited to, warranties of content, accuracy and reliability. This document/email is subject to errors and omissions and any interested party should undertake their own inquiries as to the accuracy of the information. Sittings Realty Ltd. excludes unequivocally all inferred or implied terms, conditions and warranties arising out of this document and excludes all liability for loss and damages arising there from. All areas, measurements and dimension herein are approximate, interested parties/tenant are to verify measurements if important to them. This document/email is not an inducement representation.




SITINGS.CA
604.684.6767 3

W 4TH RETAIL NODE

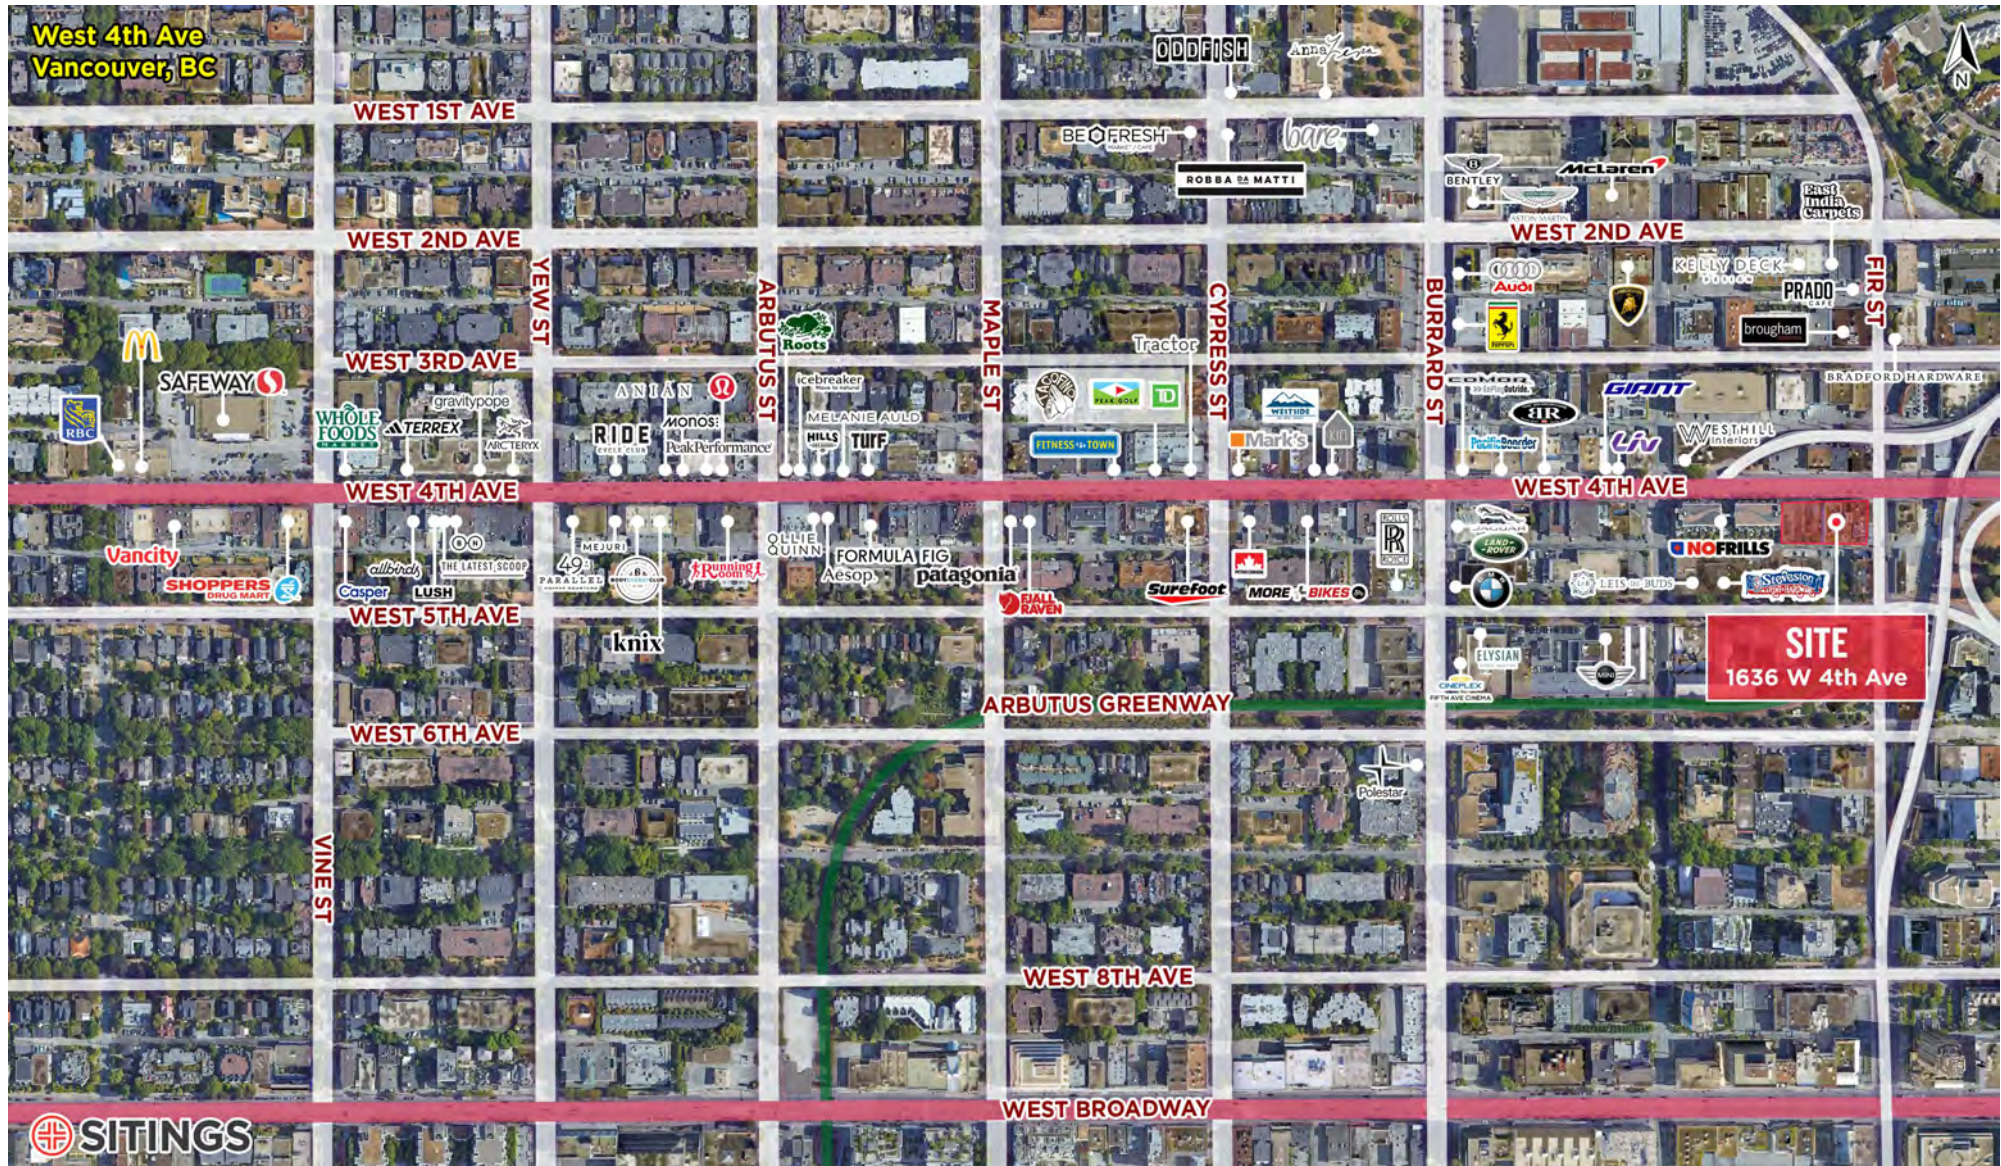


AERIAL

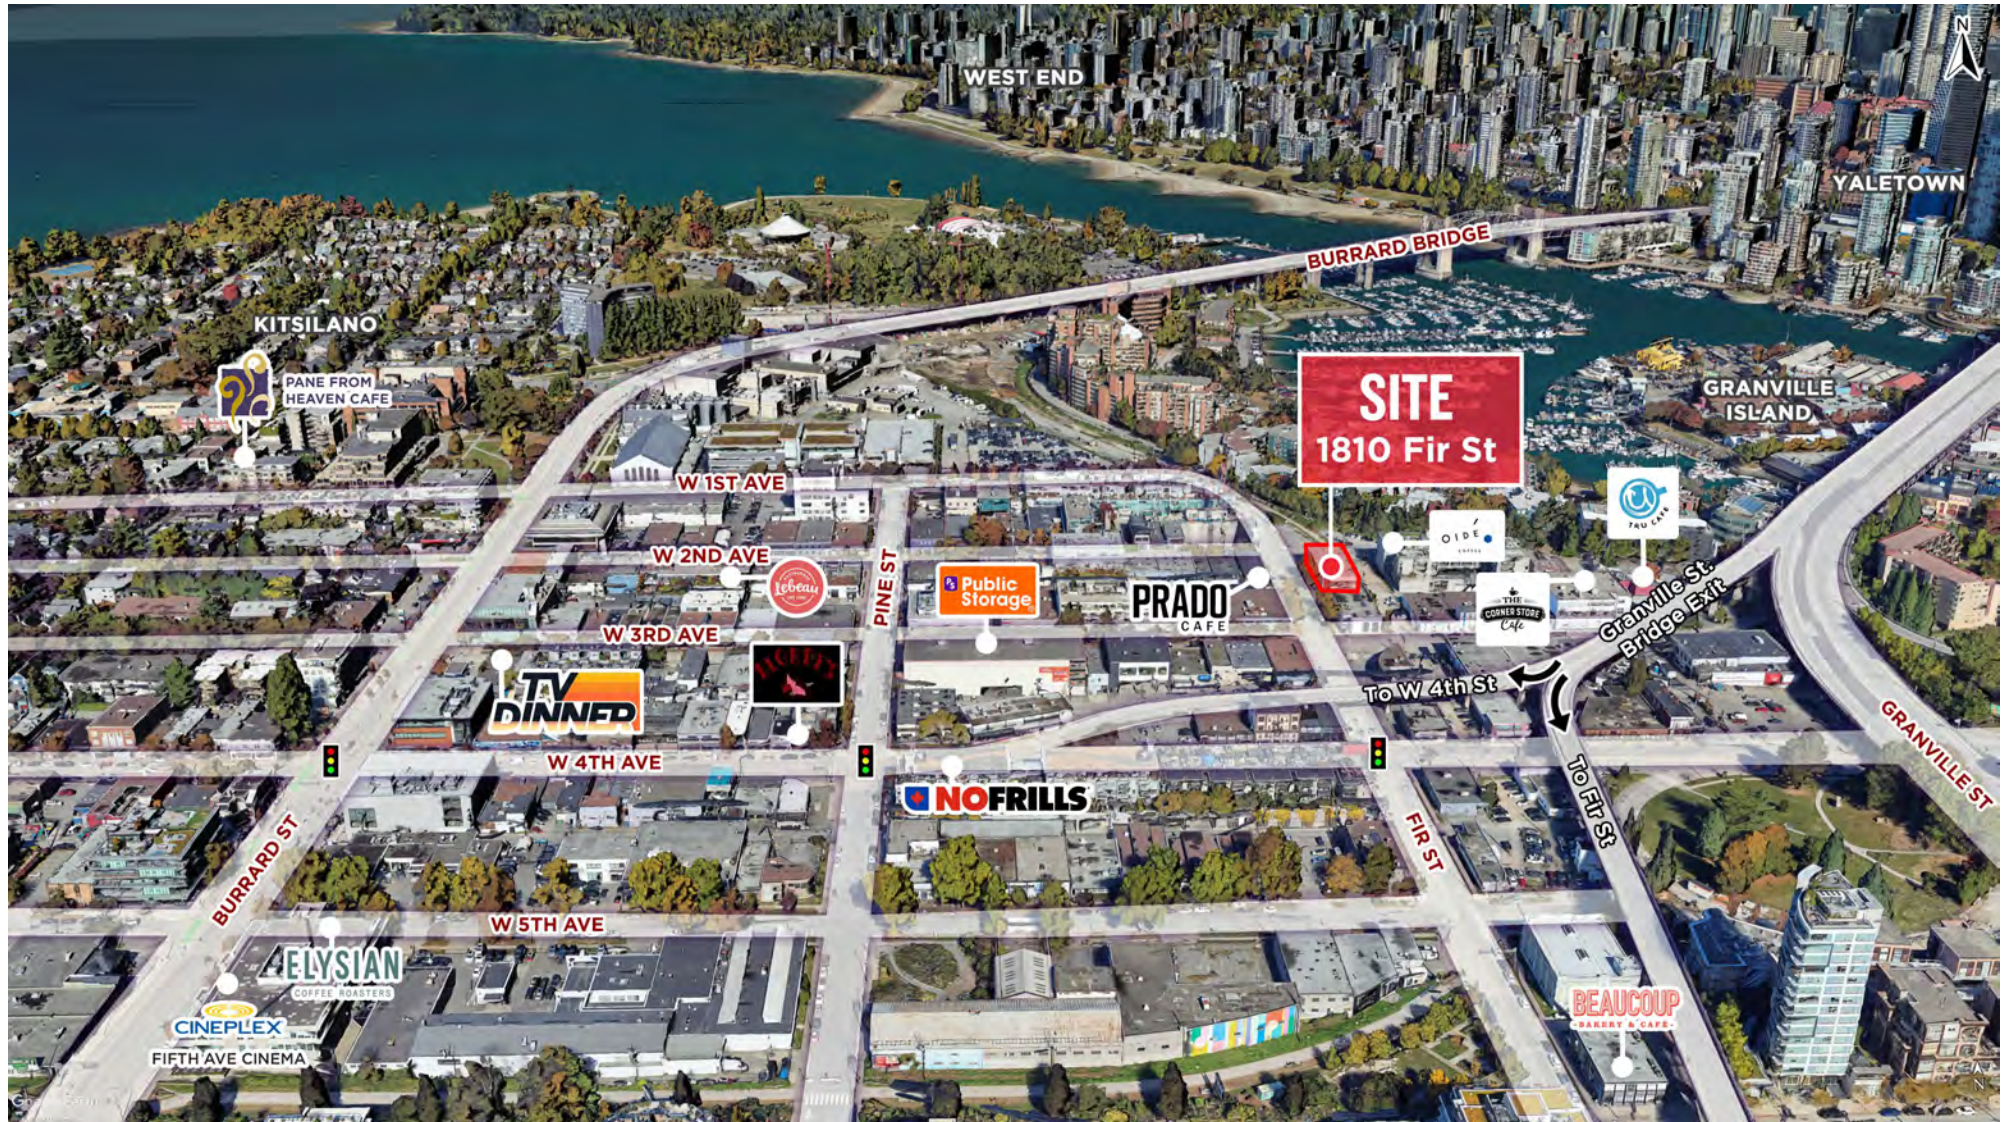


This document/email has been prepared by Sitings Realty Ltd. for advertising and general information only. Although information contained herein is from sources we believe reliable, Sitings Realty Ltd. makes no guarantees, representations or warranties of any kind, expressed or implied, regarding the information including, but not limited to, warranties of content, accuracy and reliability. This document/email is subject to errors and omissions and any interested party should undertake their own inquiries as to the accuracy of the information. Sitings Realty Ltd. excludes unequivocally all inferred or implied terms, conditions and warranties arising out of this document and excludes all liability for loss and damages arising there from. All areas, measurements and dimension herein are approximate. Interested parties/tenant are to verify measurements if important to them. This document/email is not an inducement representation.

FLOOR PLAN

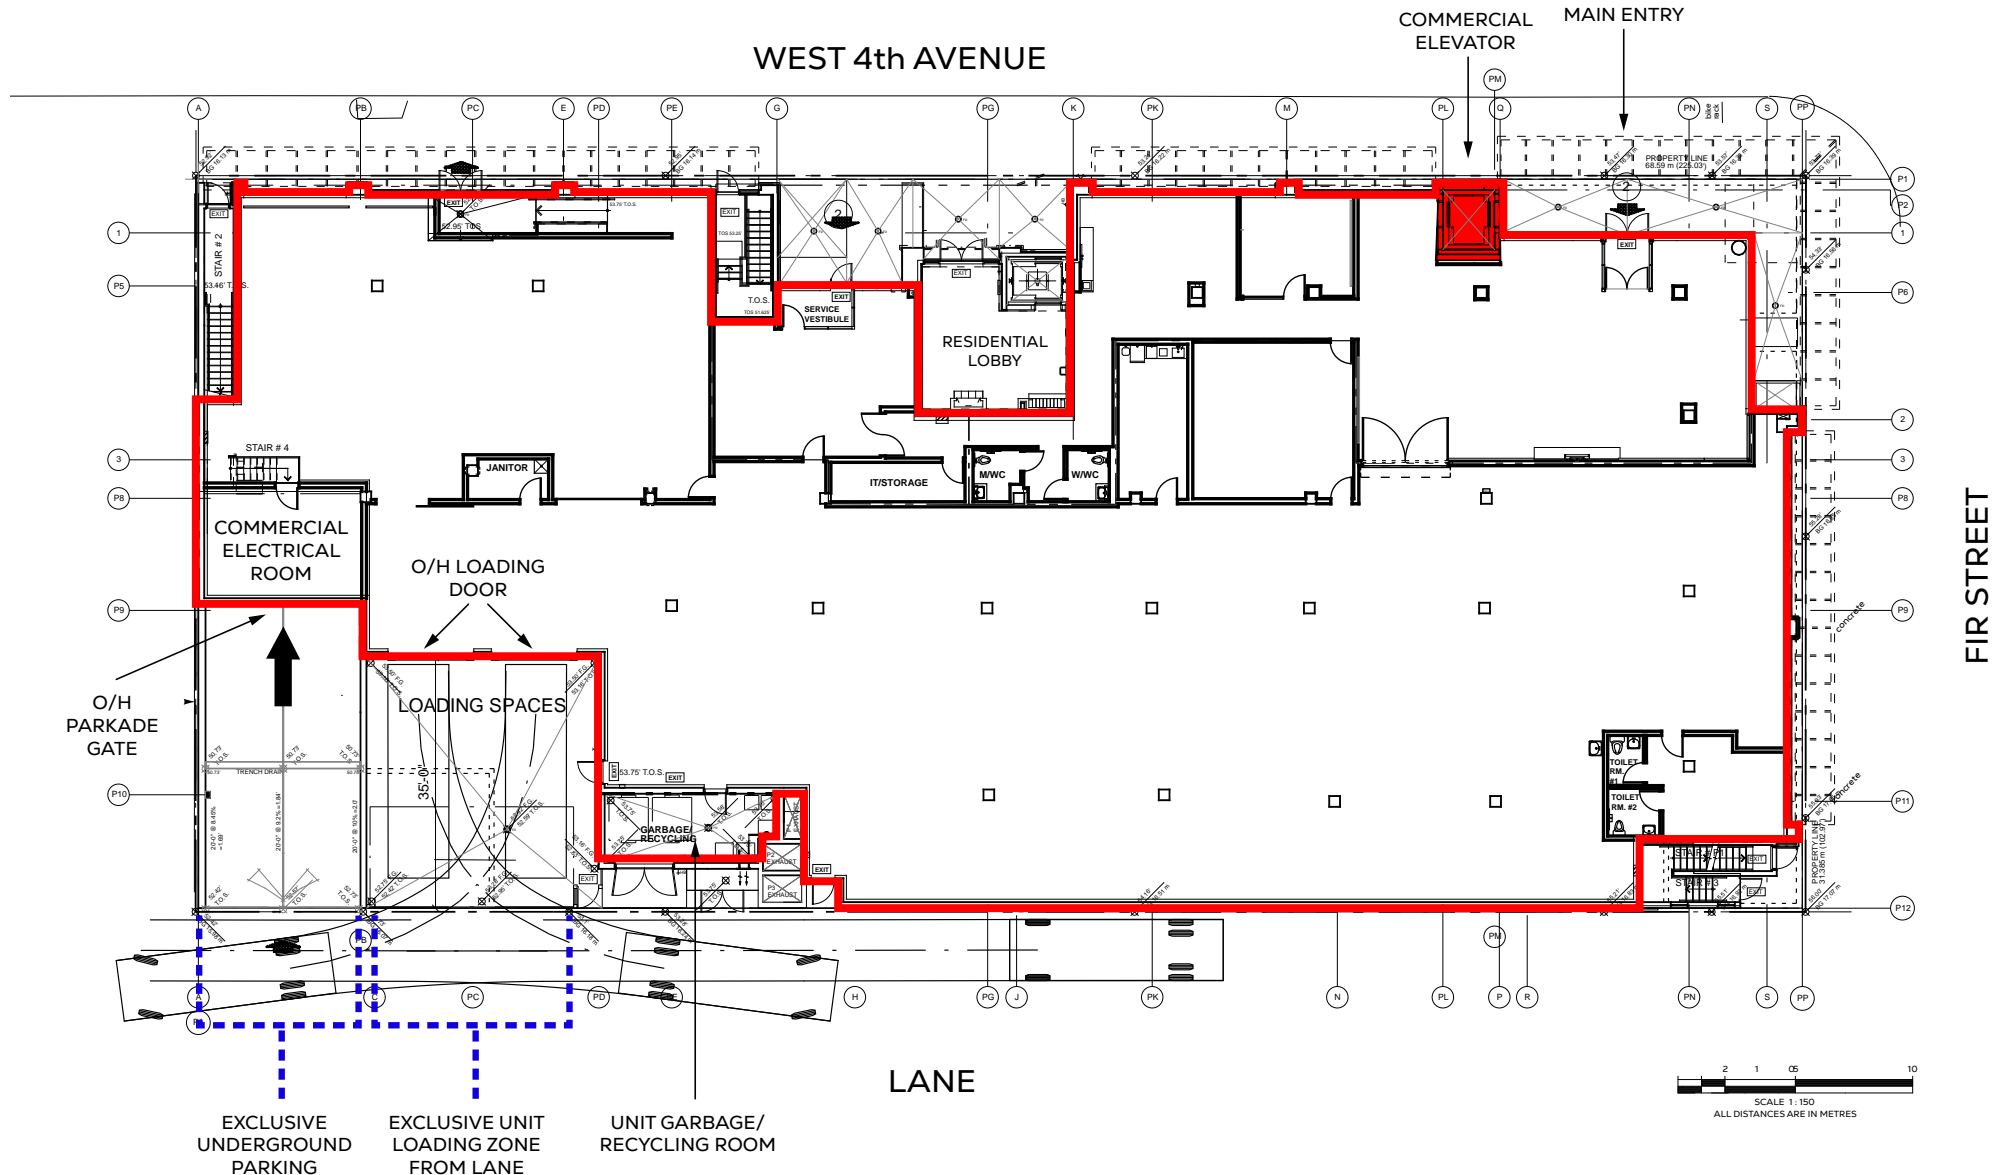





BUILDING SECTIONS

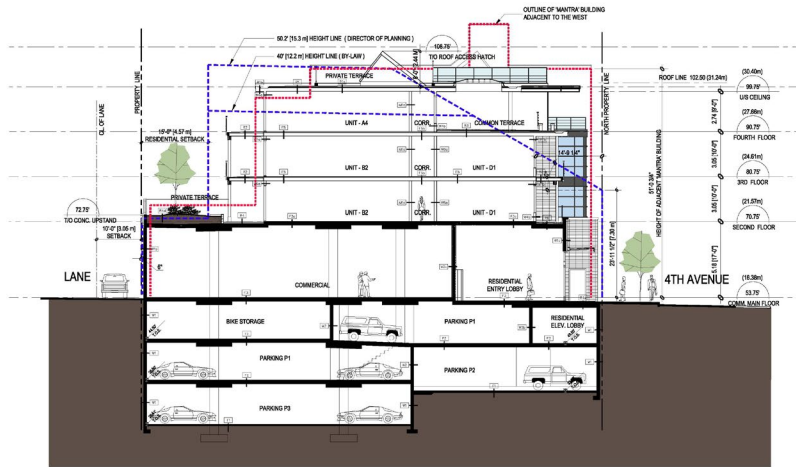

1
A5.0 BUILDING SECTION A-A
SCALE: 3/32" = 1'-0"

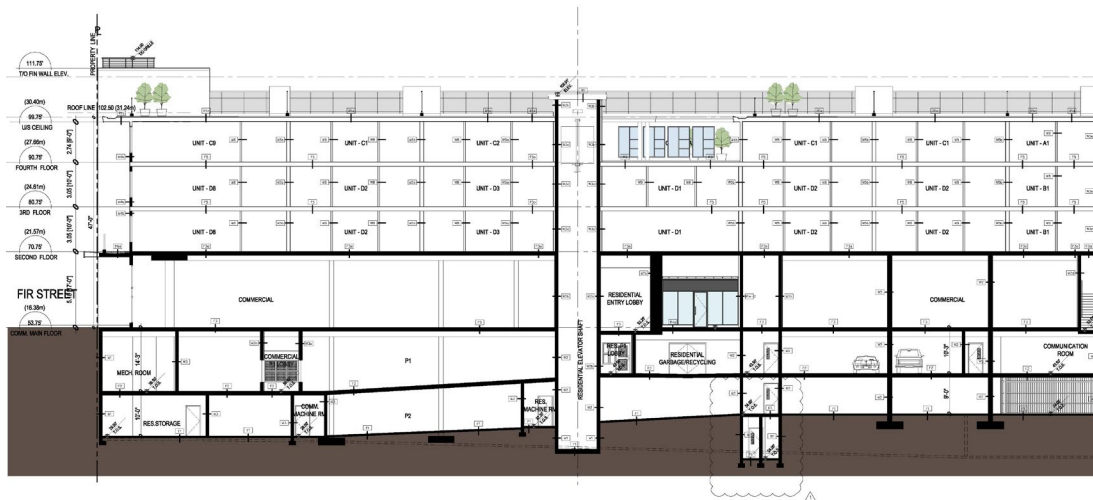

2
A5.2 SECTION W2
SCALE 1/4"=1'-0"

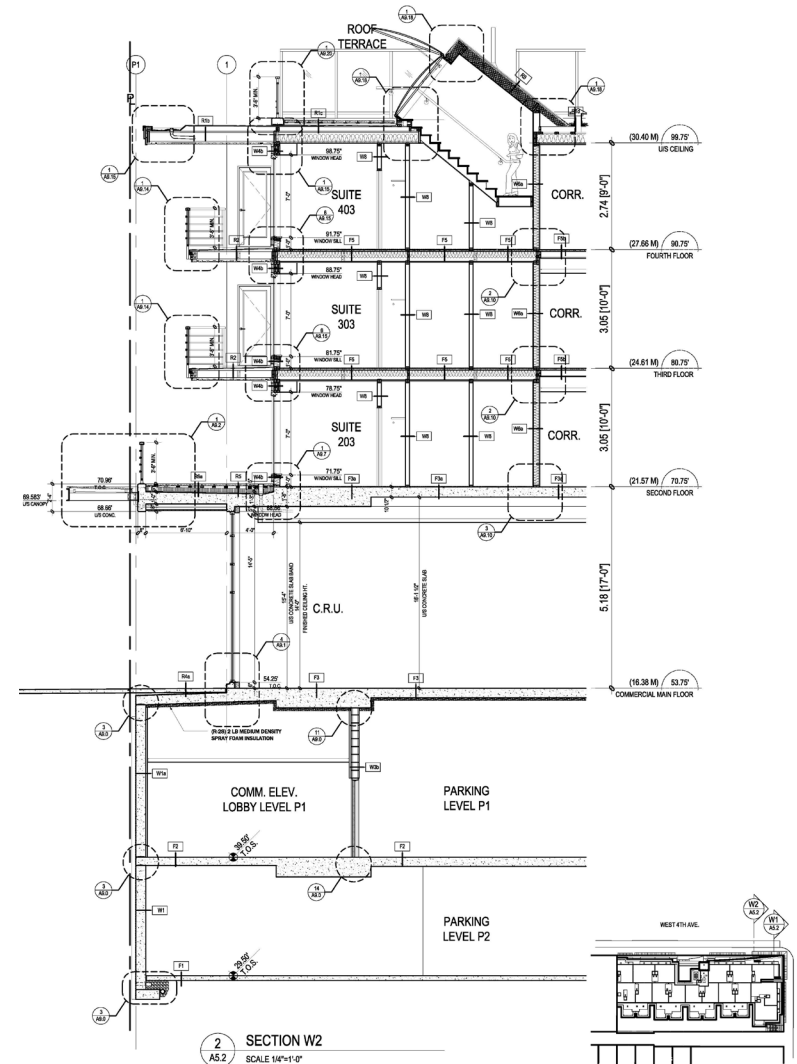

PHOTOS



This document/email has been prepared by Sitings Realty Ltd. for advertising and general information only. Although information contained herein is from sources we believe reliable, Sitings Realty Ltd. makes no guarantees, representations or warranties of any kind, expressed or implied, regarding the information including, but not limited to, warranties of content, accuracy and reliability. This document/email is subject to errors and omissions and any interested party should undertake their own inquiries as to the accuracy of the information. Sitings Realty Ltd. excludes unequivocally all inferred or implied terms, conditions and warranties arising out of this document and excludes all liability for loss and damages arising there from. All areas, measurements and dimension herein are approximate. Interested parties/tenant are to verify measurements if important to them. This document/email is not an inducement representation.

